


PLAN VIEW GROUND FLOOR

- BASIC PROVISION OF DESIGN**
- 45/50 seat classroom
 - 48 seat dining area
 - Disabled toilet
 - Ladies toilets
 - Gents toilets
 - Patio/observation area/outside area
 - Sales area
 - Store below - 2m headroom

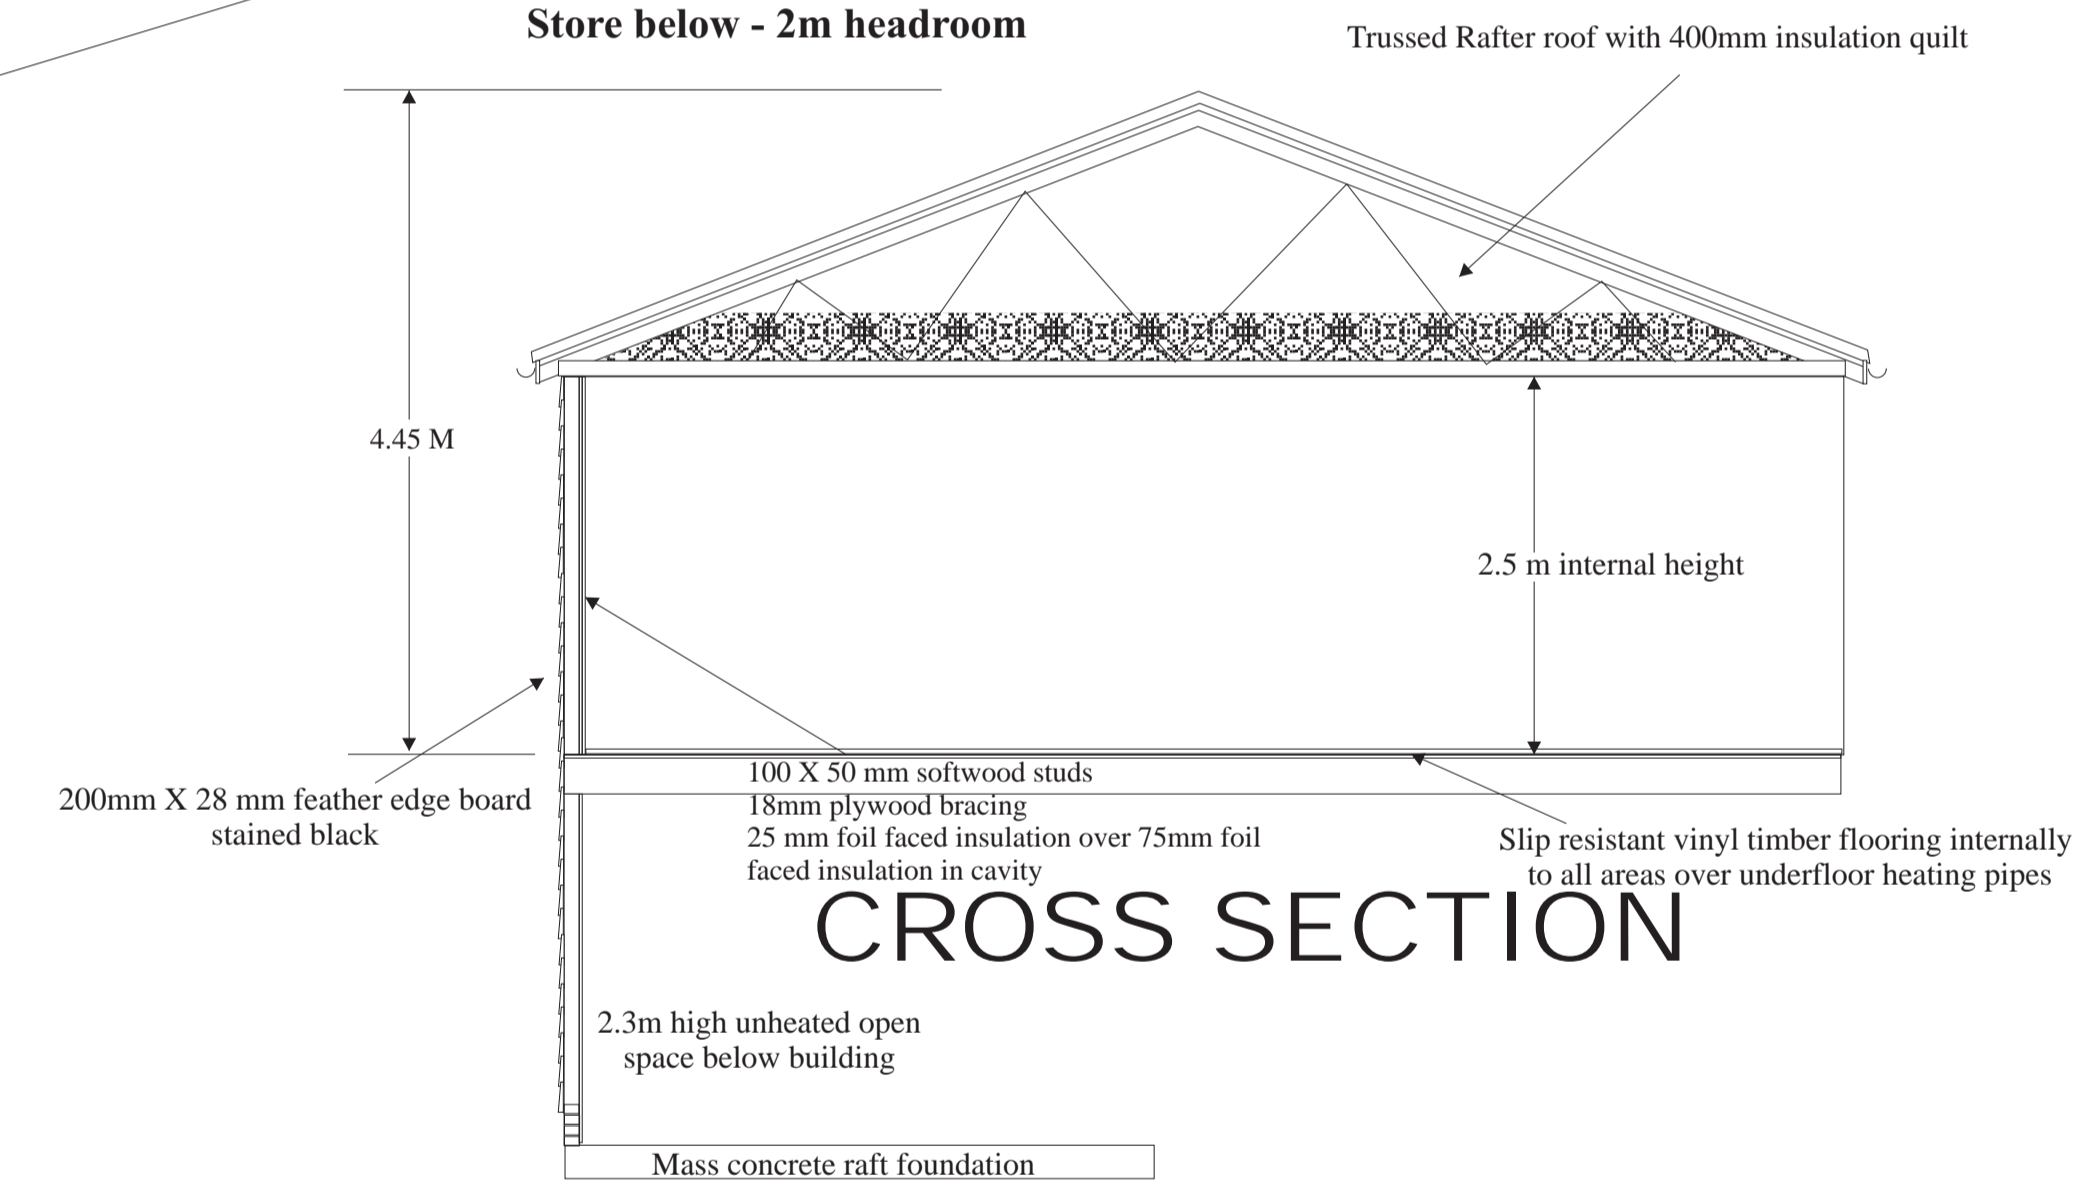

CROSS SECTION



PLAN VIEW BASEMENT AREA



Sir Peter Scott Centenary Centre
 East Bank Lighthouse, Sutton Bridge
 Drawing 1/1h/11
 SCALE 1:50
 Snowgoose Wildlife Trust 16/4/2011